



LOMBARDY CIRCLE


RESIDENCE

RESIDENCE

LOMBARDY CIRCLE SITE ENLARGEMENT PLAN

Scale: 1"=10'-0"

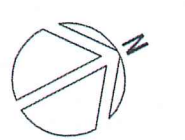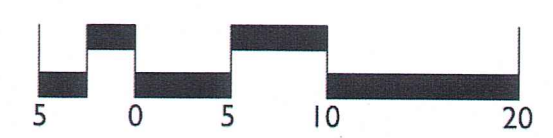


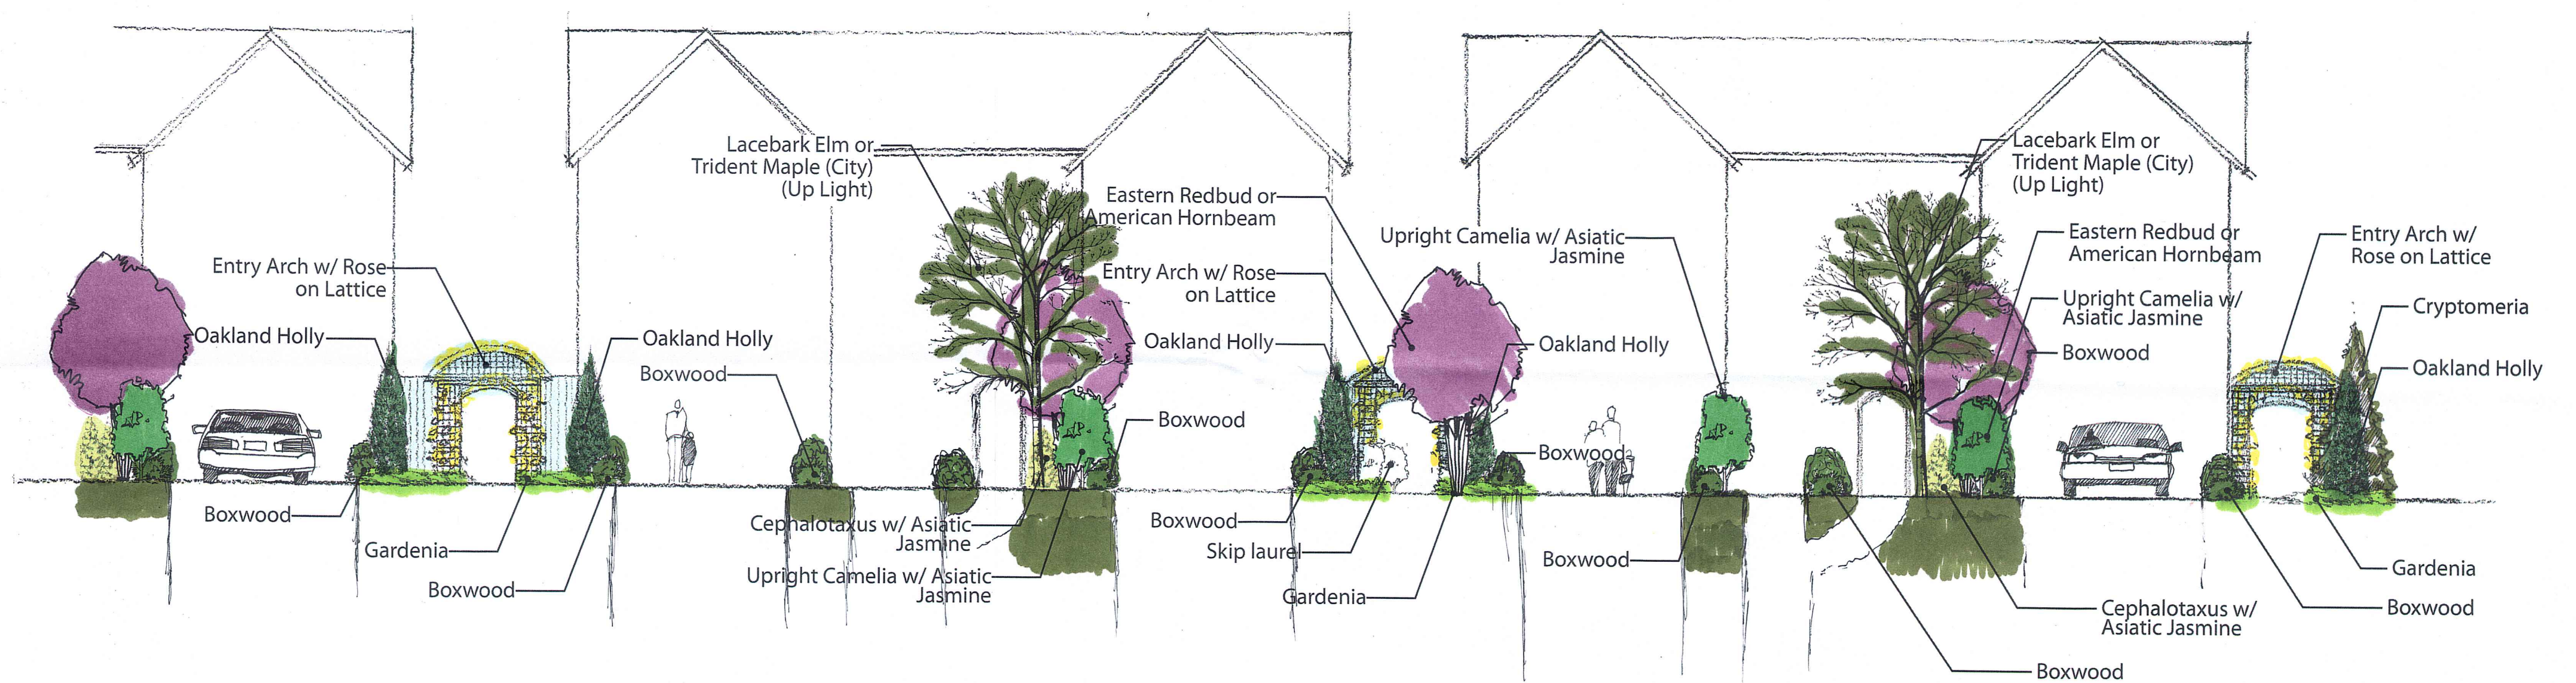

LOMBARDY CIRCLE WEST ELEVATION

Scale: 1"=10'-0"



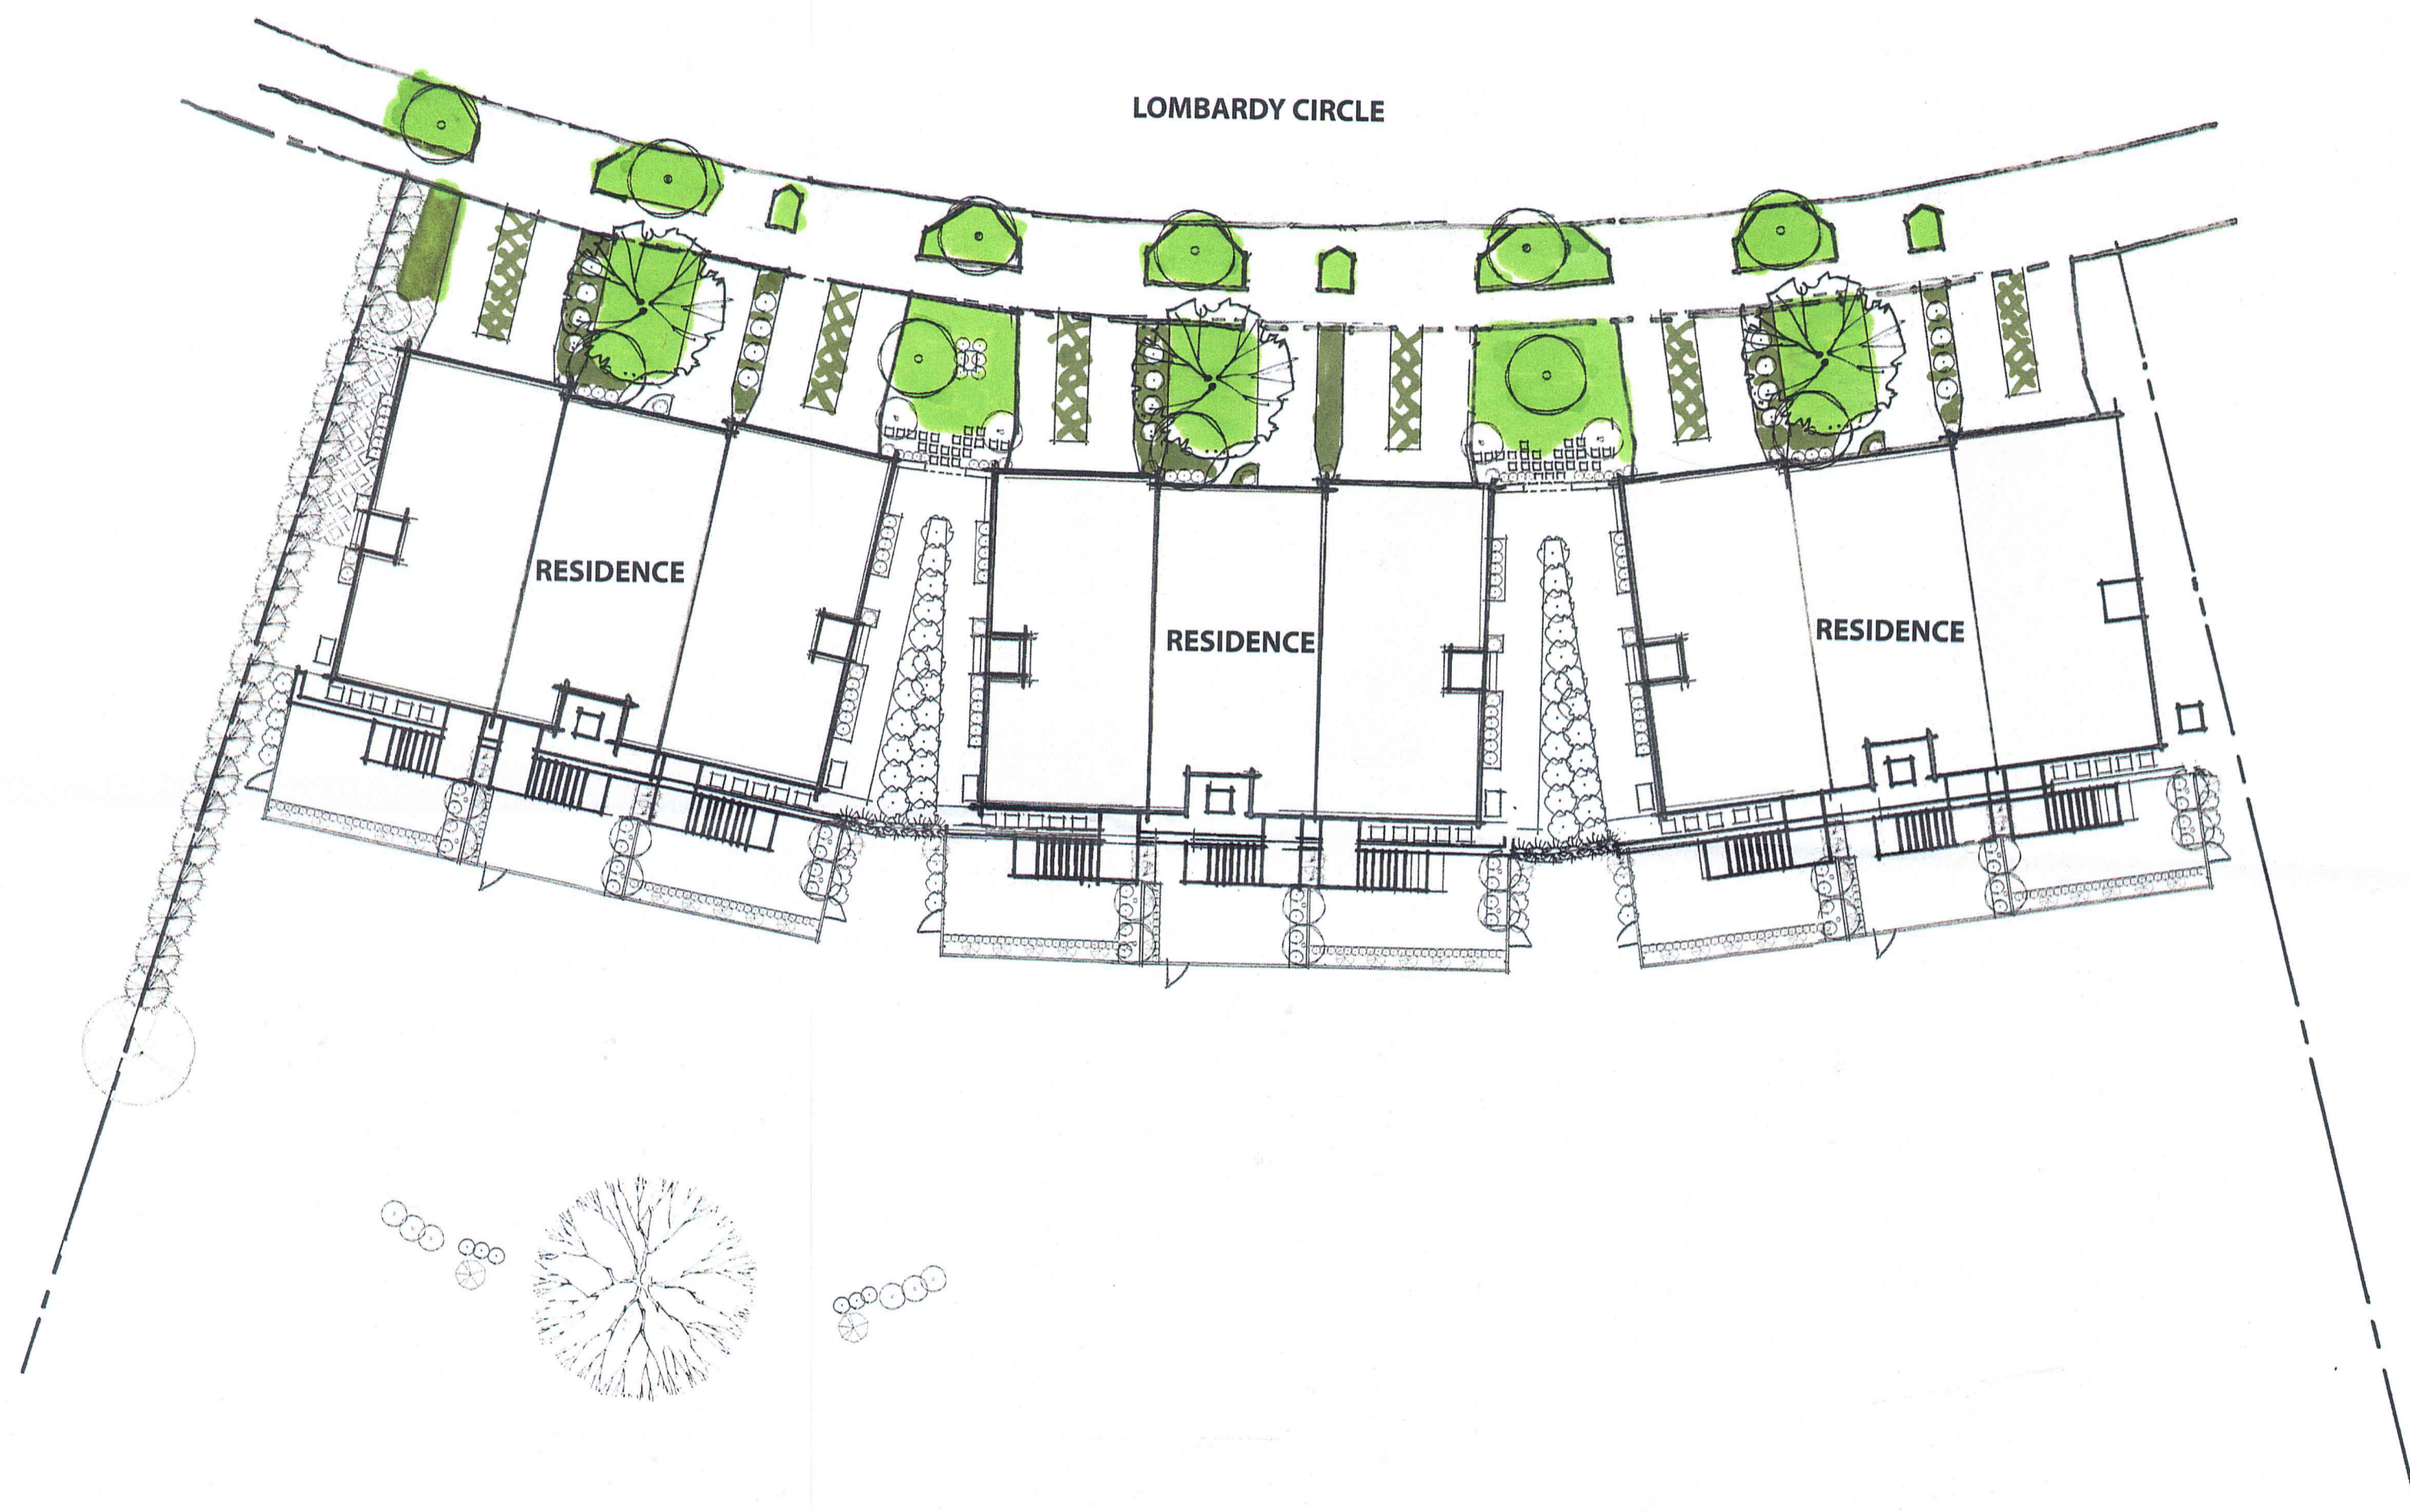

**LOMBARDY CIRCLE
OVERALL SITE PLAN**

Scale: 1"=20'-0"

